



OPTION 1

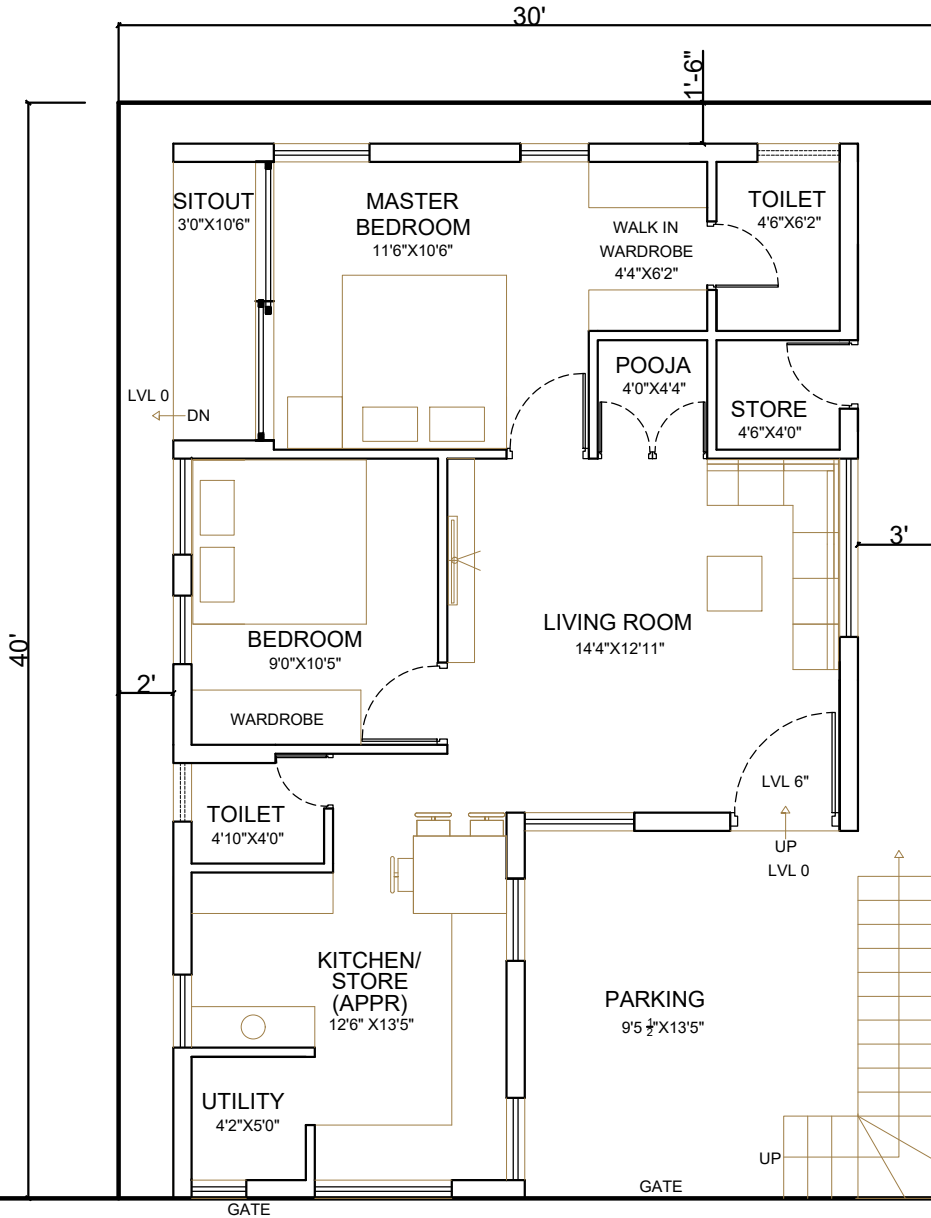

Ground Floor Area Statement	
Built up	769 sft
stairs	43 sft
Parking	155 sft
Setback	202 sft
sitout	31 sft

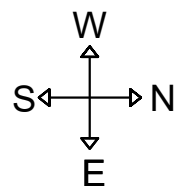

5th Floor, 91 Springboard, Gopala Krishna Complex, 45/3, Residency Road, MG Road, Shanthala Nagar, Ashok Nagar, Bengaluru, Karnataka 560025

NOTES:
-All dimensions are in feet and inches.
-Drawings to be read & not measured.

Details will supercede all drawings.

Project
Residence for Mr. N. Yadunath

Designed by: Ar. Vivek Naik
8105829098

Project No. CRN 23196	Drg. No. -	Date 14/08/2020
--------------------------	---------------	--------------------

Drawing Title Ground Floor Plan	Scale NTS
------------------------------------	--------------