


ROAD

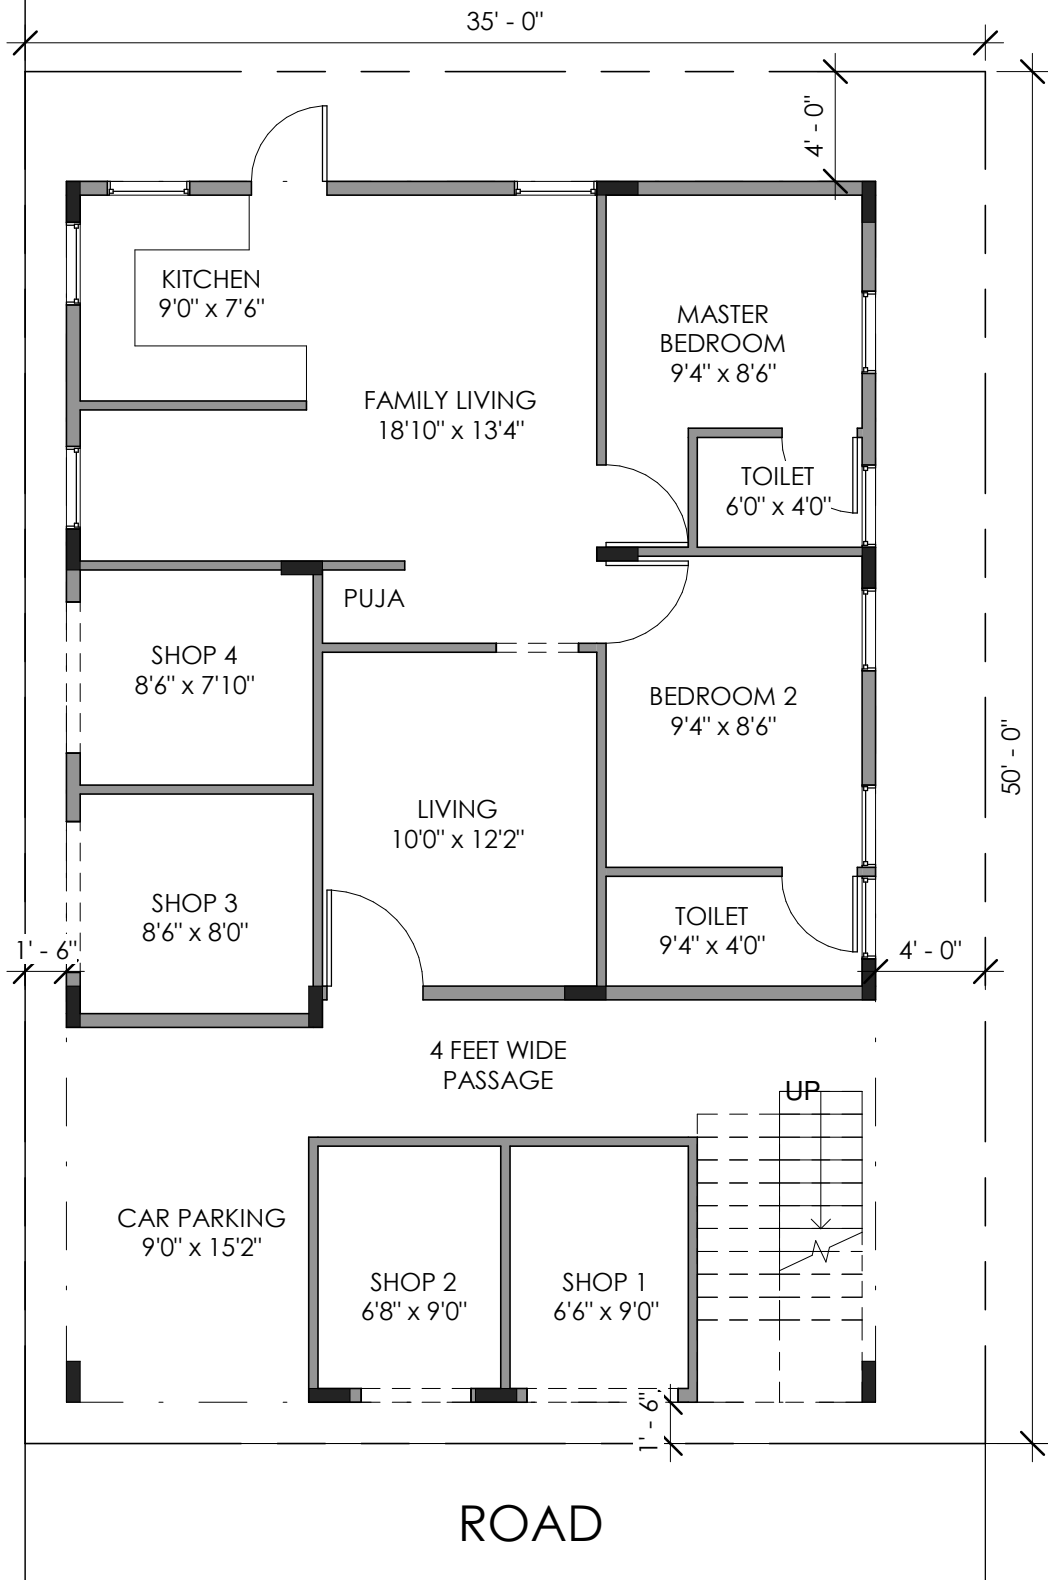

ROAD



5th Floor, 91 Springboard, Gopala Krishna Complex, 45/3, Residency Road, MG Road, Shanthala Nagar, Ashok Nagar, Bengaluru, Karnataka 560025

NOTES:
-All dimensions are in feet and inches.
-Drawings to be read & not measured.

Details will supercede all drawings.

Project
Residence for Mrs Shashikala

Drawing Title
Ground Floor Plan

Project No.

CRN3810

Date

06/09/19

Drg. No.

A101

Scale

1" = 7'-0"

