


WINDOWS					
TYPE	SIZE	DESCRIPTION	NOS	SILL	LINTEL
W1	5'0"X6'8"	WINDOW	5	4"	7'
W2	6'0"X6'8"	WINDOW	2	4"	7'
W3	3'2"X6'8"	WINDOW	4	4"	7'
W4	6'0"X6'8"	WINDOW	2	4"	7'
W5	4'0"X6'8"	WINDOW	2	4"	7'
W6	3'0"X4'3"	WINDOW	2	2'9"	7'
SFW	8'10"X4'3"	WINDOW	1	2'9"	7'
FW	5'0"X4'0"	WINDOW	2	3'	7'
FW1	2'0"X6'8"	WINDOW	5	4"	7'
V	1'8"X1'6"	WINDOW	3	5'6"	7'

DOORS					
TYPE	SIZE	DESCRIPTION	NOS	SILL	LINTEL
D1	3'0"X7'0"	DOOR	4		7'
MD	4'0"X7'0"	DOOR	1		7'
D2	2'6"X7'0"	DOOR	3		7'
SLD	5'0"X7'0"	DOOR	2		7'
SD1	2'6"X7'0"	DOOR	1		7'

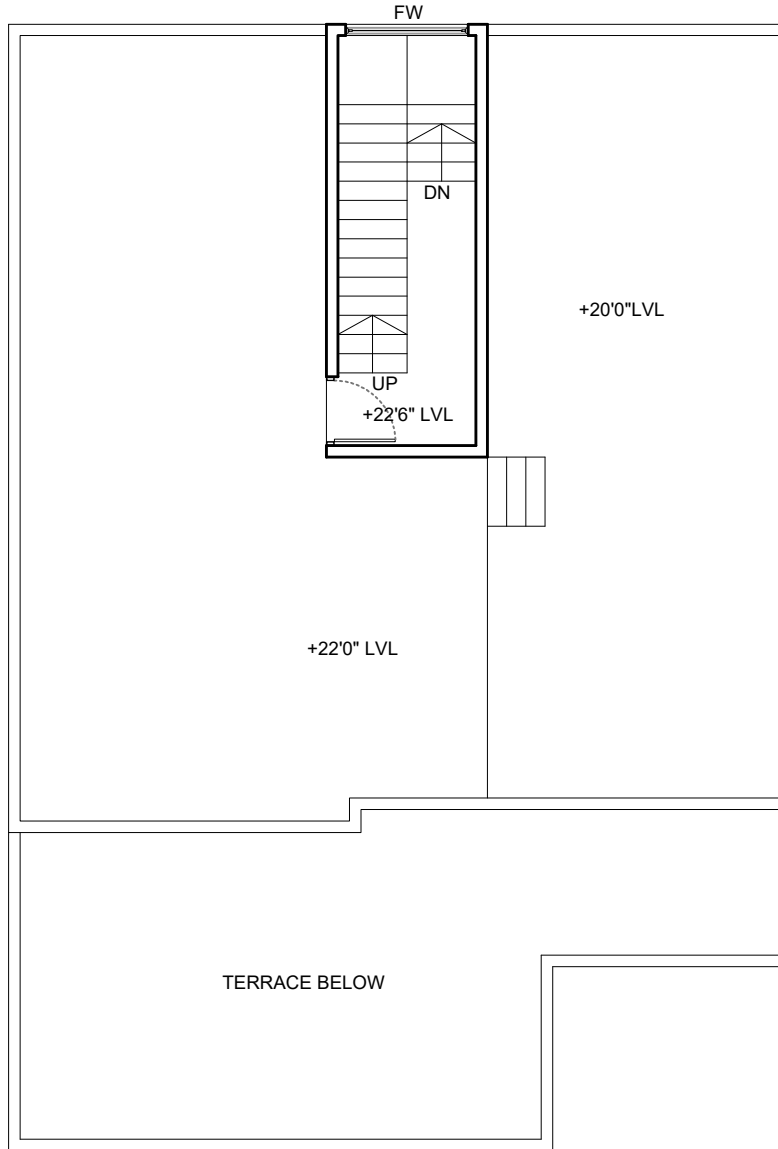

Area Statement	
Buildup	132 sft

Brick & Bolt
 Clayworks, 16/2 ,m 2nd Floor,
 Sobha Alexander Plaza,
 Commissariat Rd, Ashok Nagar,
 Bengaluru, Karnataka 560025

NOTES:
 -All dimensions are in feet and inches.
 -Drawings to be read & not measured.
Details will supercede all drawings.

Project
Residence for Mr.Ashish Tyagi
 Designed by: Ar.Arun K R
 8129835157

Project No. CRN 51594	Drg. No. -	Date 26/10/2020
Drawing Title Terrace Floor Plan OPTION 1		Scale NTS