
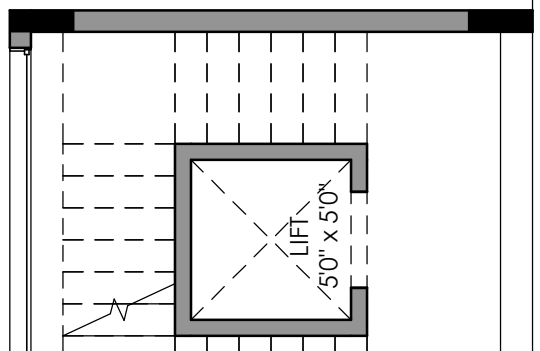


78'-0"

8'-0"

5'-0"

6'-6"

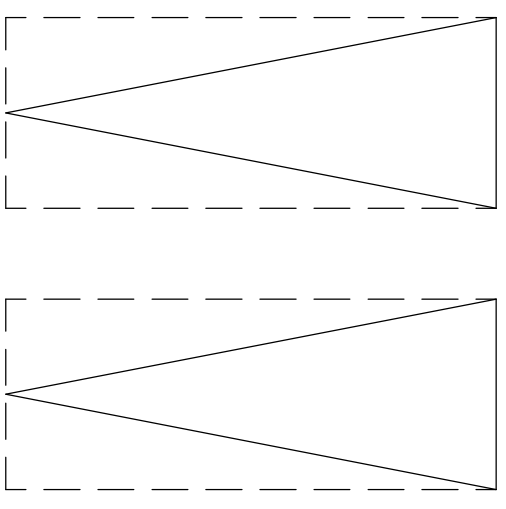


STORE ROOM/DG ROOM
10'6" x 15'0"

COMMON TOILET
7'10" x 5'0"

SERVANT'S QUARTERS
9'0" x 15'0"

DRIVEWAY
158" WIDE

55'-0"

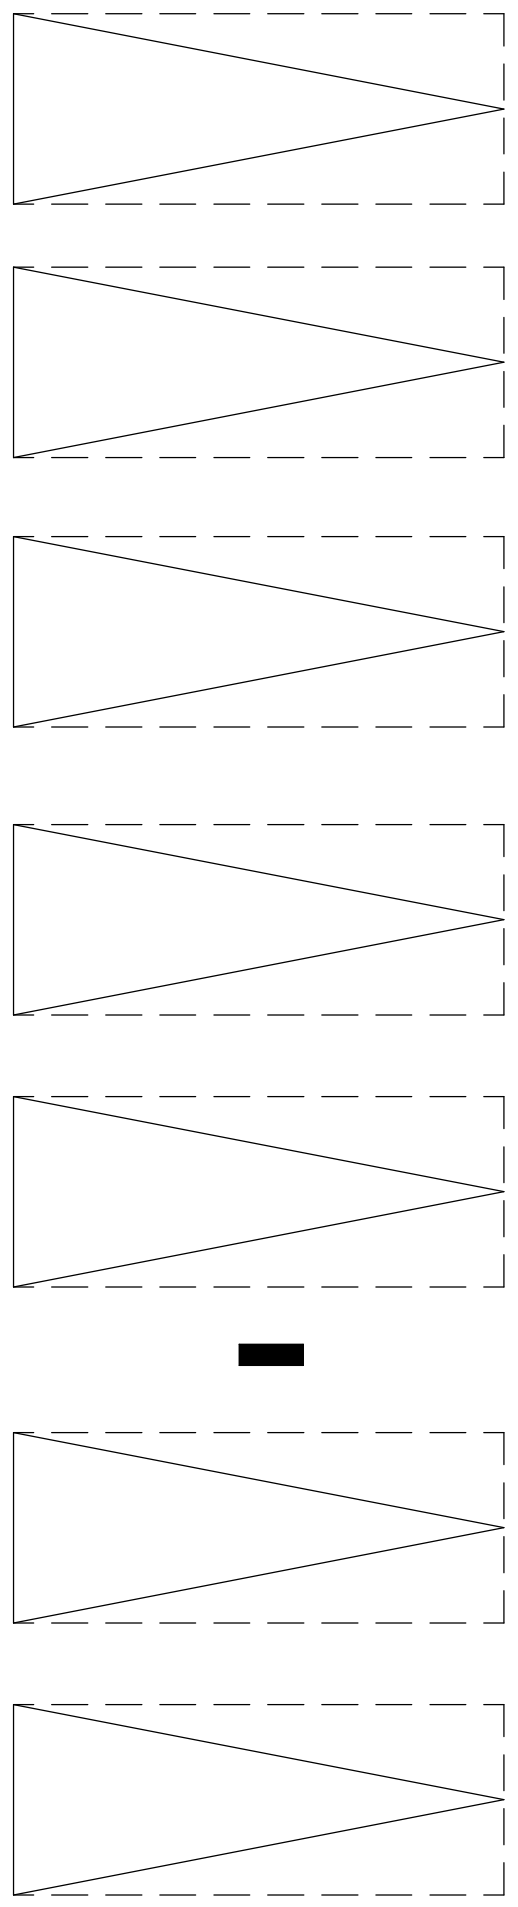

7'-6"

ROAD

ROAD

ENTRY



5th Floor, 91 Springboard, Gopala Krishna Complex, 45/3, Residency Road, MG Road, Shanthala Nagar, Ashok Nagar, Bengaluru, Karnataka 560025

NOTES:
-All dimensions are in feet and inches.
-Drawings to be read & not measured.
Details will supercede all drawings.

Project
Residence for Mr Rakesh

Project No.
CRN6302

Drg. No.
A101

Date
05/10/19

Drawing Title
Ground Floor Plan

Scale
1" = 6'-0"

