


NOTE:
 1. ALL DIMENSIONS ARE IN FEET UNLESS MENTIONED OTHERWISE.
 2. FOLLOW FIGURED DIMENSIONS ONLY.
 3. ALL DRAWINGS TO BE CO-RELATED BEFORE EXECUTION.
 4. ANY DISCREPANCY / AMBIGUITY TO BE BROUGHT TO ARCHITECT / ENG NOTICE IN WRITING, REASONABLY IN ADVANCE.
 5. ALL DIMENSIONS TO BE CHECKED AT SITE.
 6. THIS DRAWING IS THE PROPERTY OF VASANTH CONSULTANT AND IS COPYRIGHTED. UNAUTHORIZED USE OR REPRODUCTION OF THIS DRAWING IS PROHIBITED.

SL No	REV	REMARK	DATE
1			
2			

PROJECT TITLE
PRIYA RESIDENCE

VASANTH ASSOCIATES.
 #20/40, 2ND Cross, Saraswathiapuram
 Nandini layout, Bangalore - 560096
 MAIL ID: VSC.SAFE@GMAIL.COM
 MOBILE: 9986497892

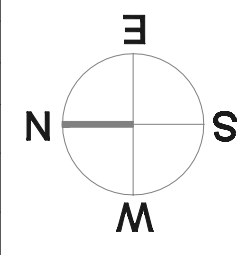


CLIENT:
 SCALE : NTS
 DATE : 23.03.2019

REF NO : VSC/ARC/04
 DRG NO : 1

FLOOR AREA : 1500 sqft
 PARKING AREA : 549 sqft

DRAWING TITLE
GROUND FLOOR PLAN

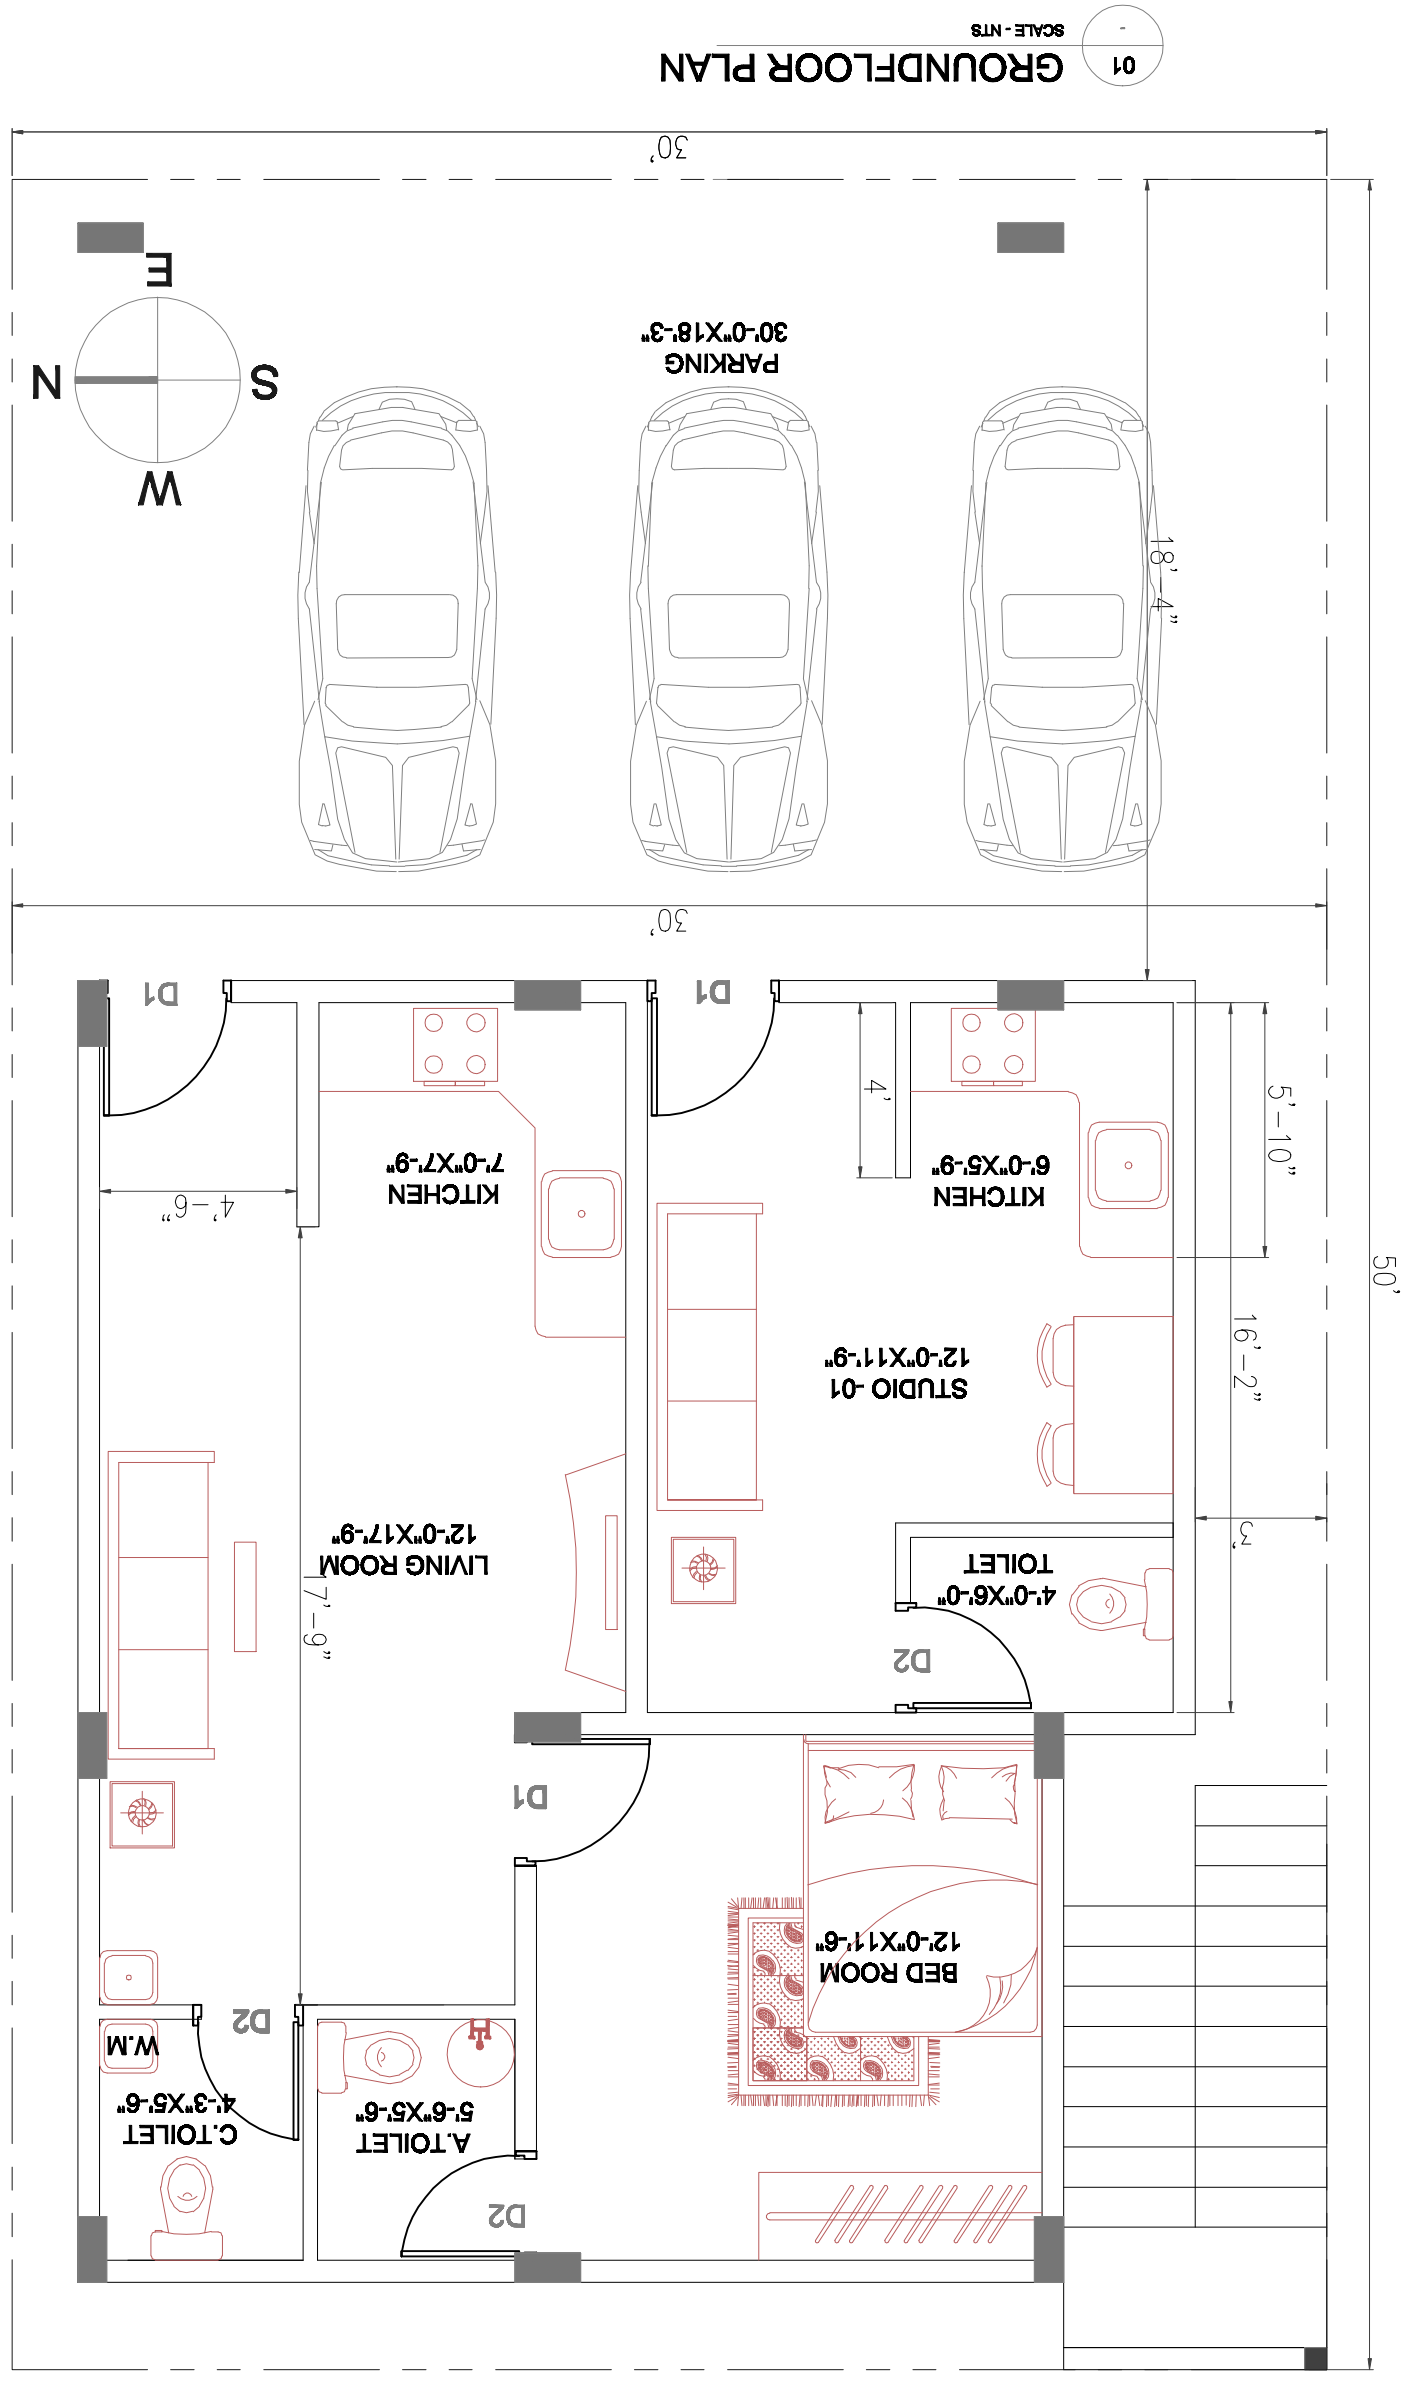

01
 SCALE - NTS
GROUND FLOOR PLAN