



<<< ROAD >>>

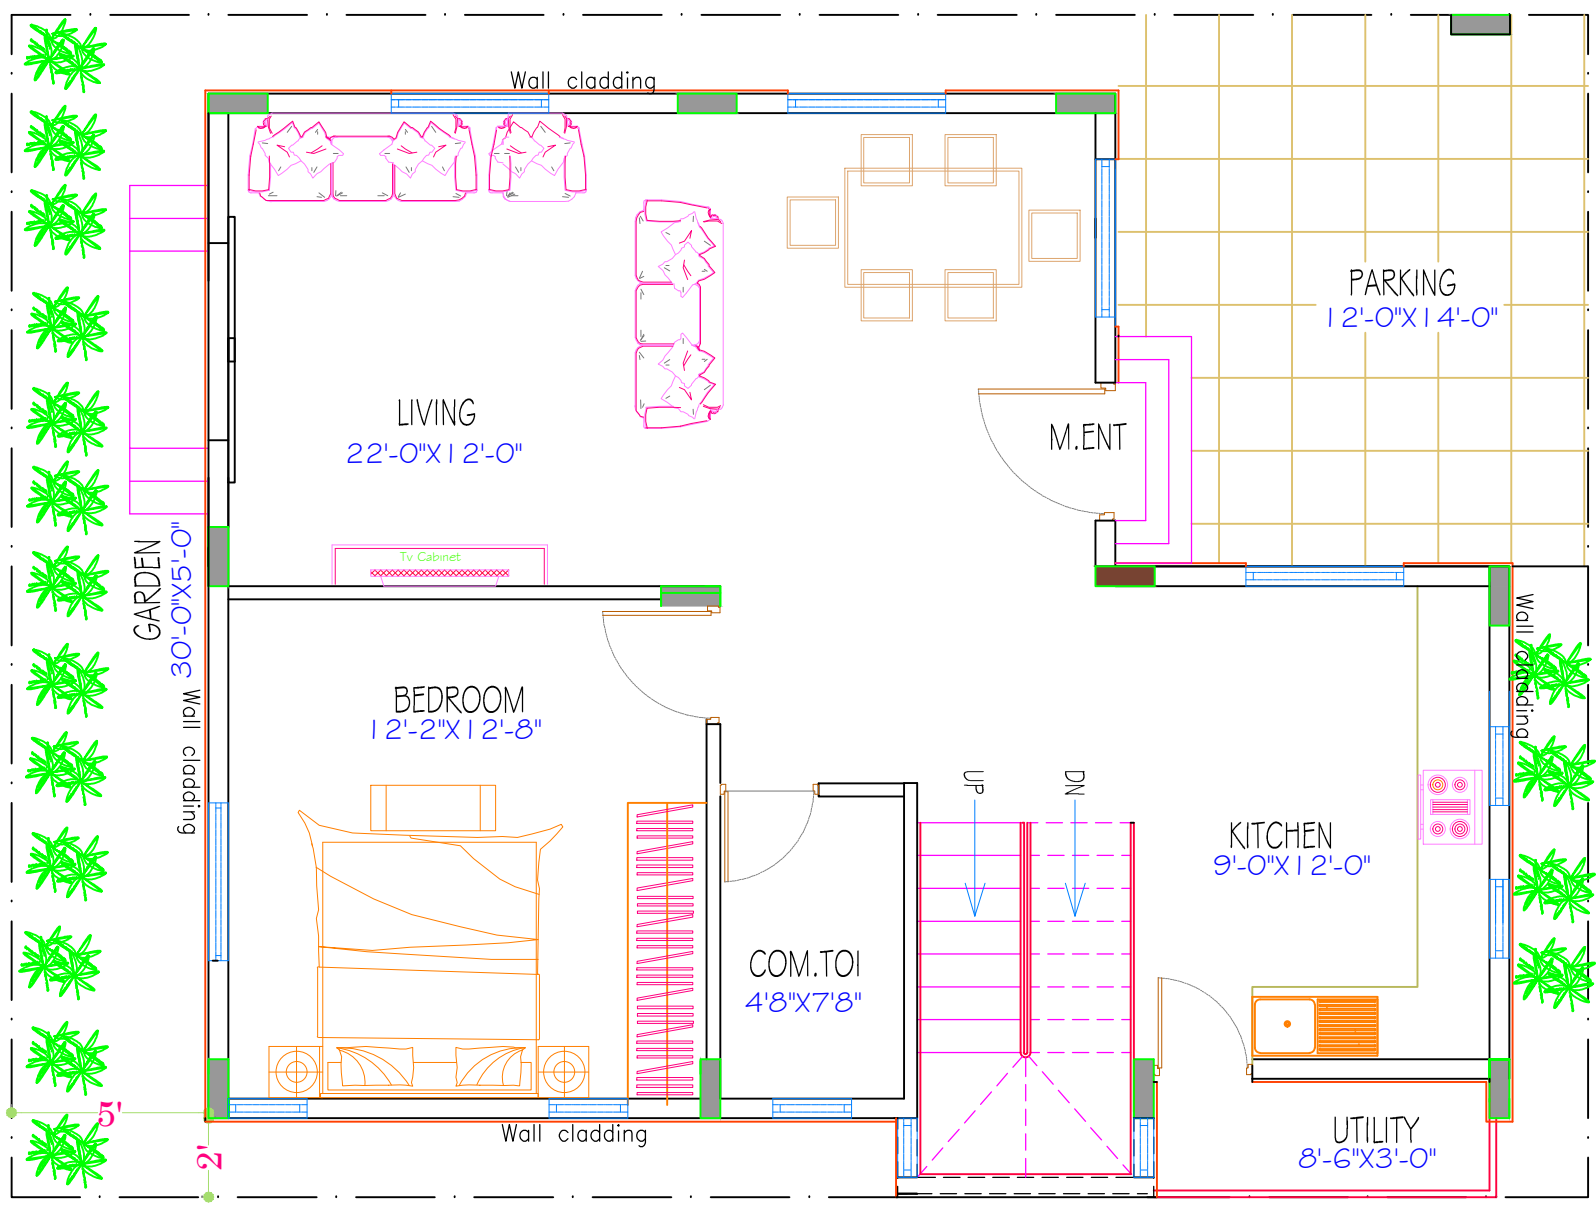

GROUND FLOOR PLAN

<<< ROAD >>>

ORIENTATION

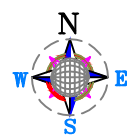

DATE

20 - 03 - 19

DESIGN

Mallik Associates

DRAWN

Usha


DRAWING

Ground floor plan

SCALE

NTS

Consultant :

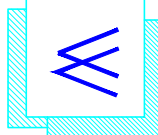

PROPOSED RESIDENTIAL

**MALLIK ASSOCIATES**  
 ENGINEERS & CONTRACTORS  
 # 132, 9th Main  
 V R Layout, Mathikere  
 Bangalore-54  
 Ph No: 7406531160  
 mallikr14@gmail.com