



<<< ROAD >>>

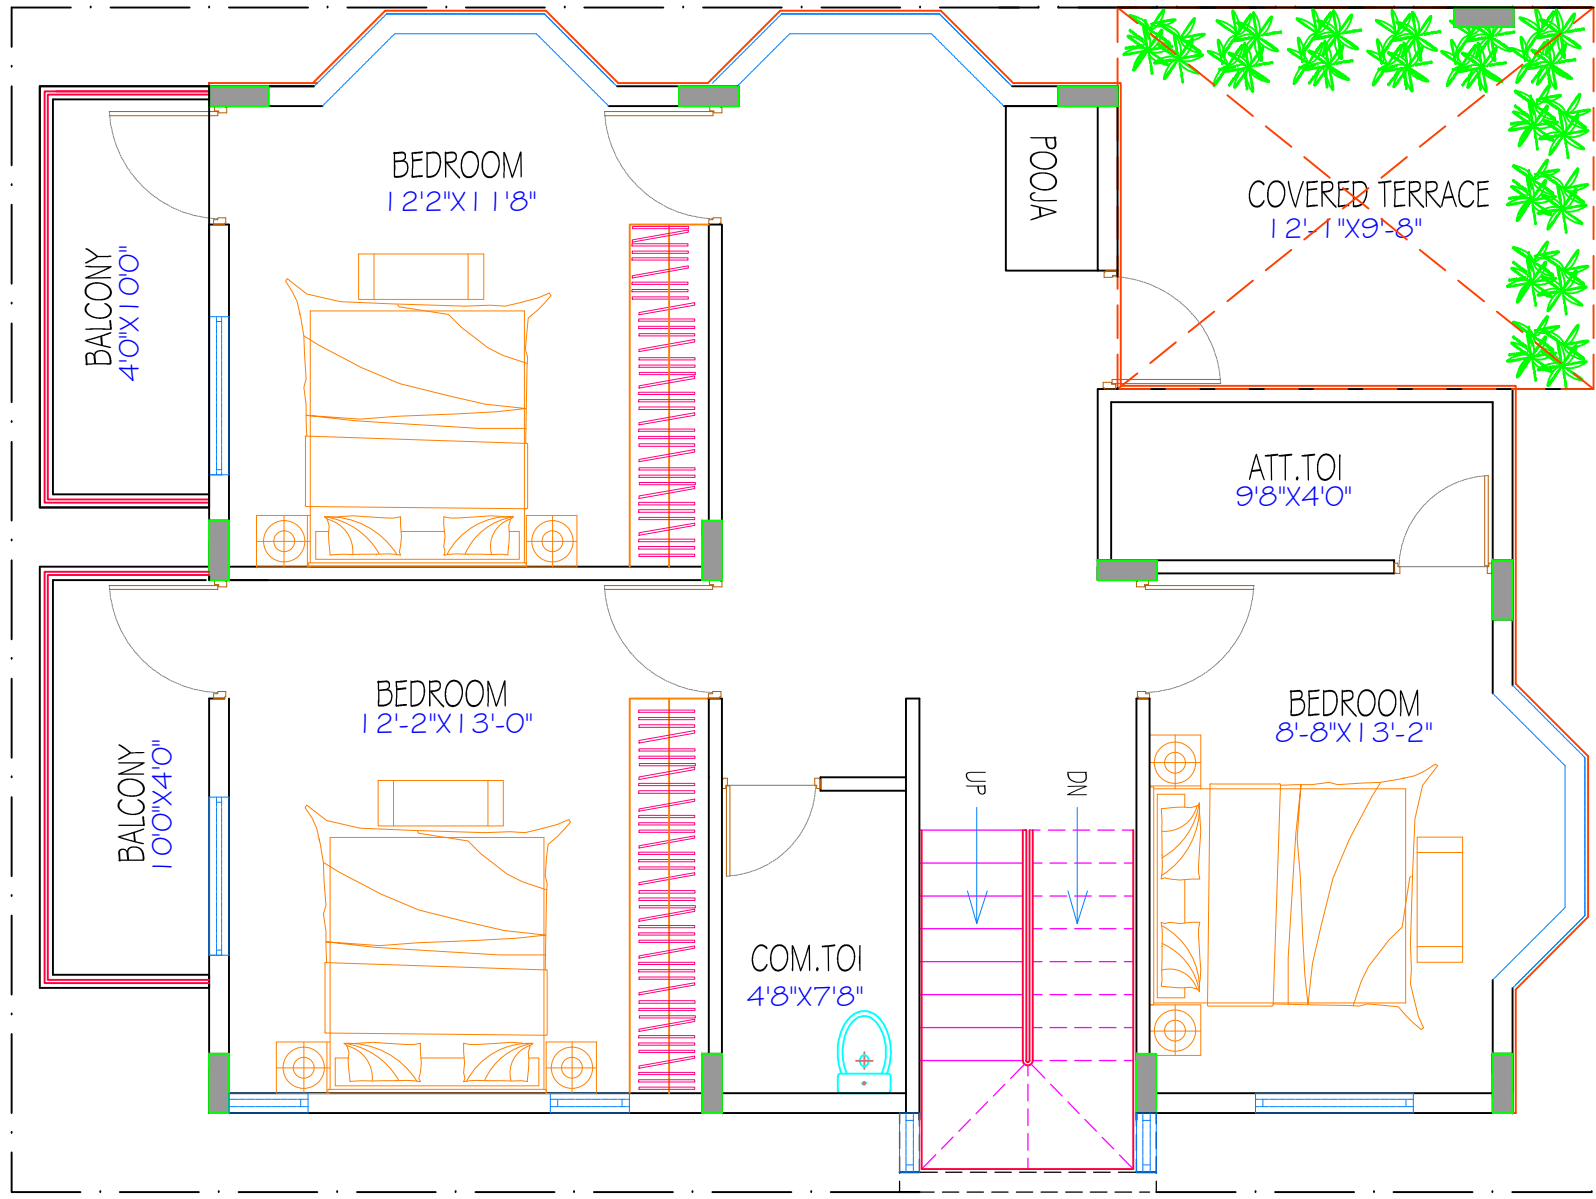

GROUND FLOOR PLAN

<<< ROAD >>>

ORIENTATION

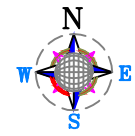

DATE	20 - 03 - 19
DESIGN	Mallik Associates
DRAWN	Usha
DRAWING	Ground floor plan
SCALE	NTS

PROPOSED RESIDENTIAL

Consultant :



MALLIK ASSOCIATES
 ENGINEERS & CONTRACTORS
 # 132, 9th Main
 V R Layout, Mathikere
 Bangalore-54
 Ph.No:7406531160
 mallikrd14@gmail.com