



<<< ROAD >>>

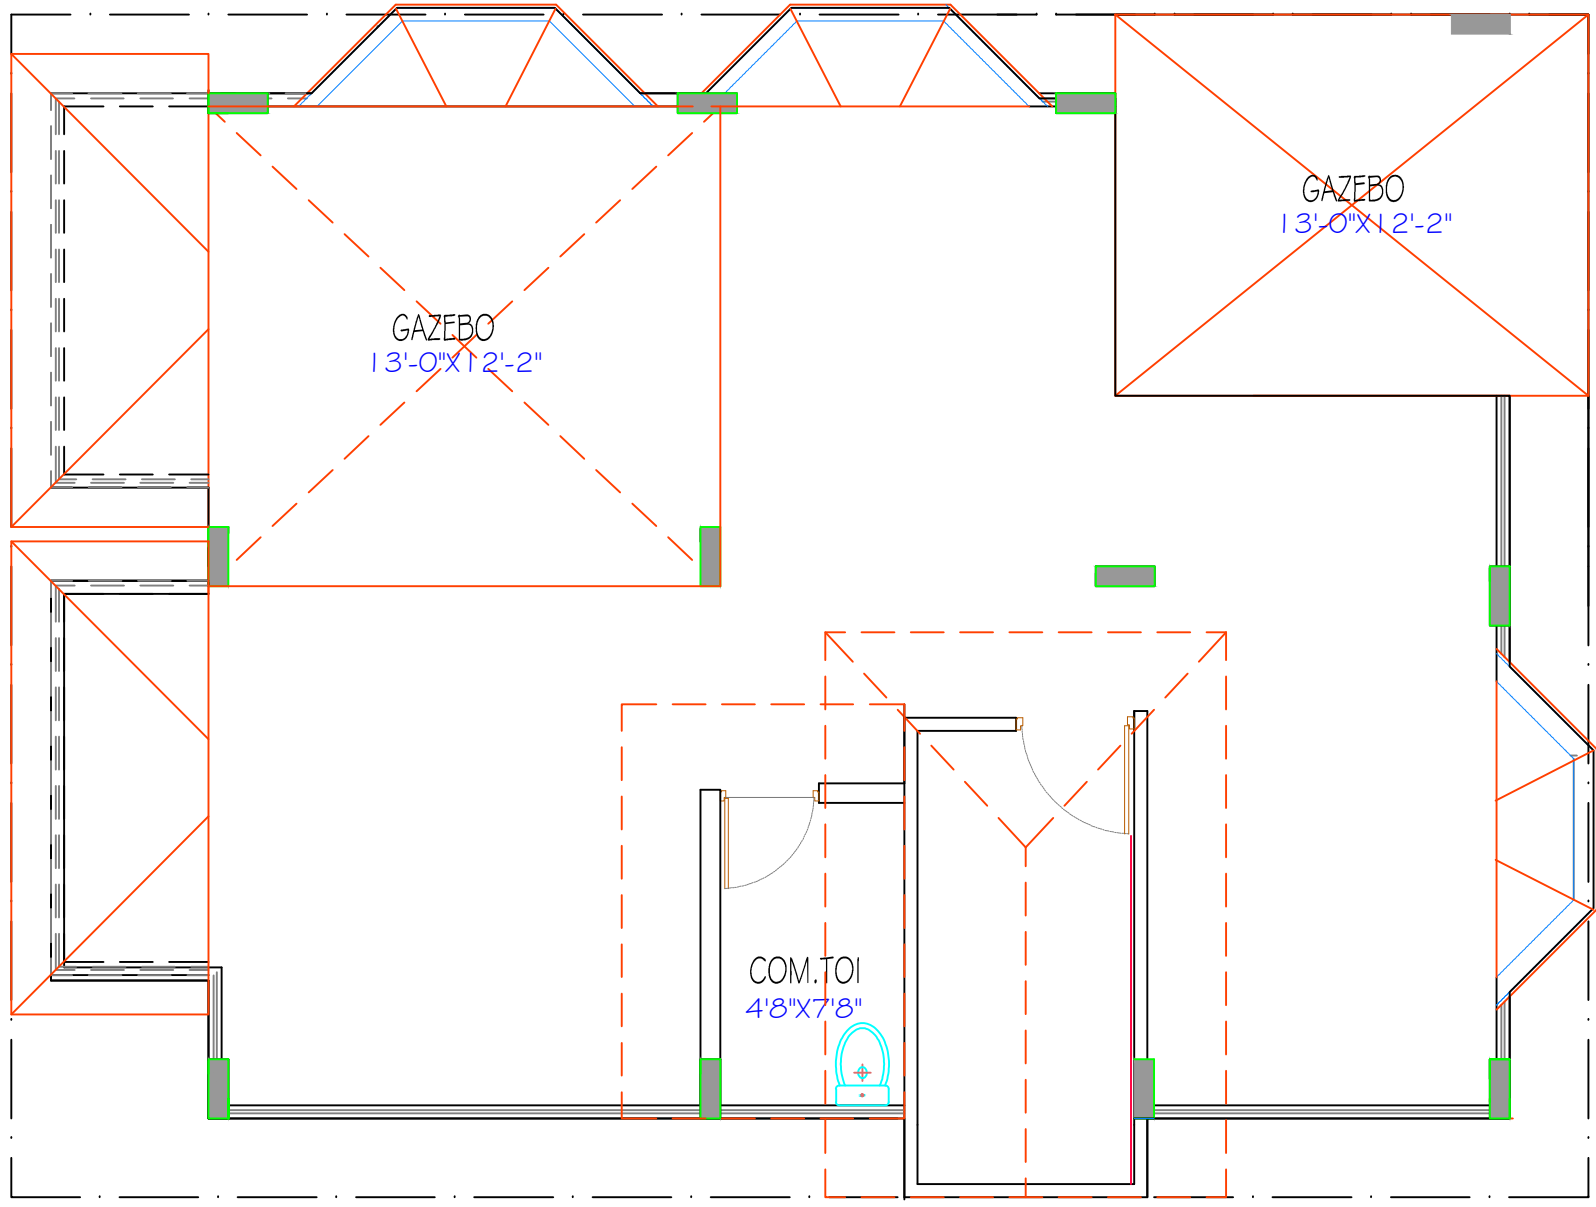

TERRACE FLOOR PLAN

<<< ROAD >>>

ORIENTATION

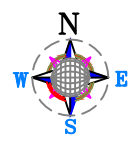

DATE

20 - 03 - 19

DESIGN

Mallik Associates

DRAWN

Usha


DRAWING

Ground floor plan

SCALE

NTS

Consultant :

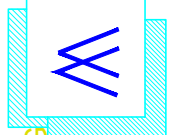

MALLIK ASSOCIATES
ENGINEERS & CONTRACTORS
132, 9th Main
V R Layout, Mathikere
Bangalore-54
Ph.No:7406531160
mallikrd14@gmail.com

PROPOSED RESIDENTIAL BUILDING

For Mr. Sirish