


CRN64477 | Thanuja | Floor Plan

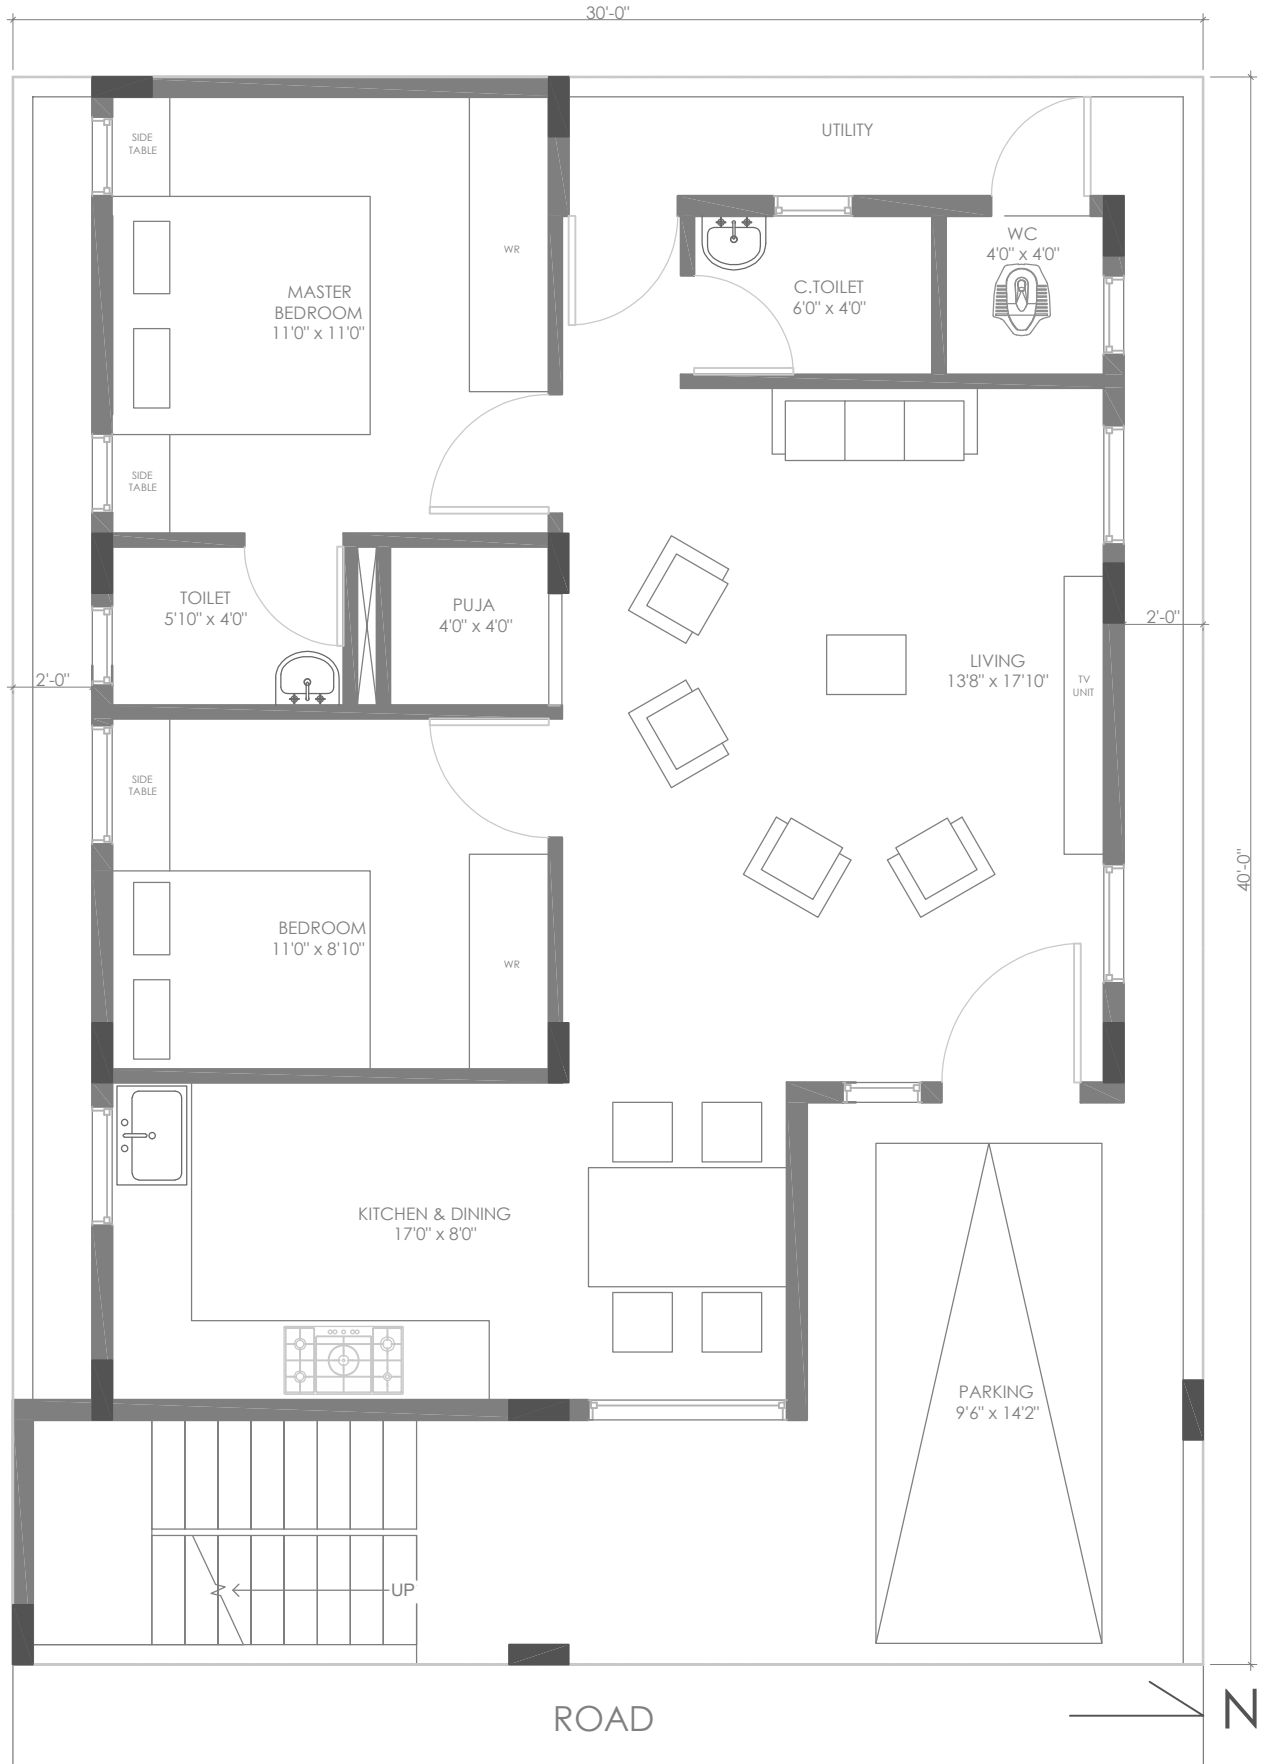

GROUND FLOOR PLAN