


30'

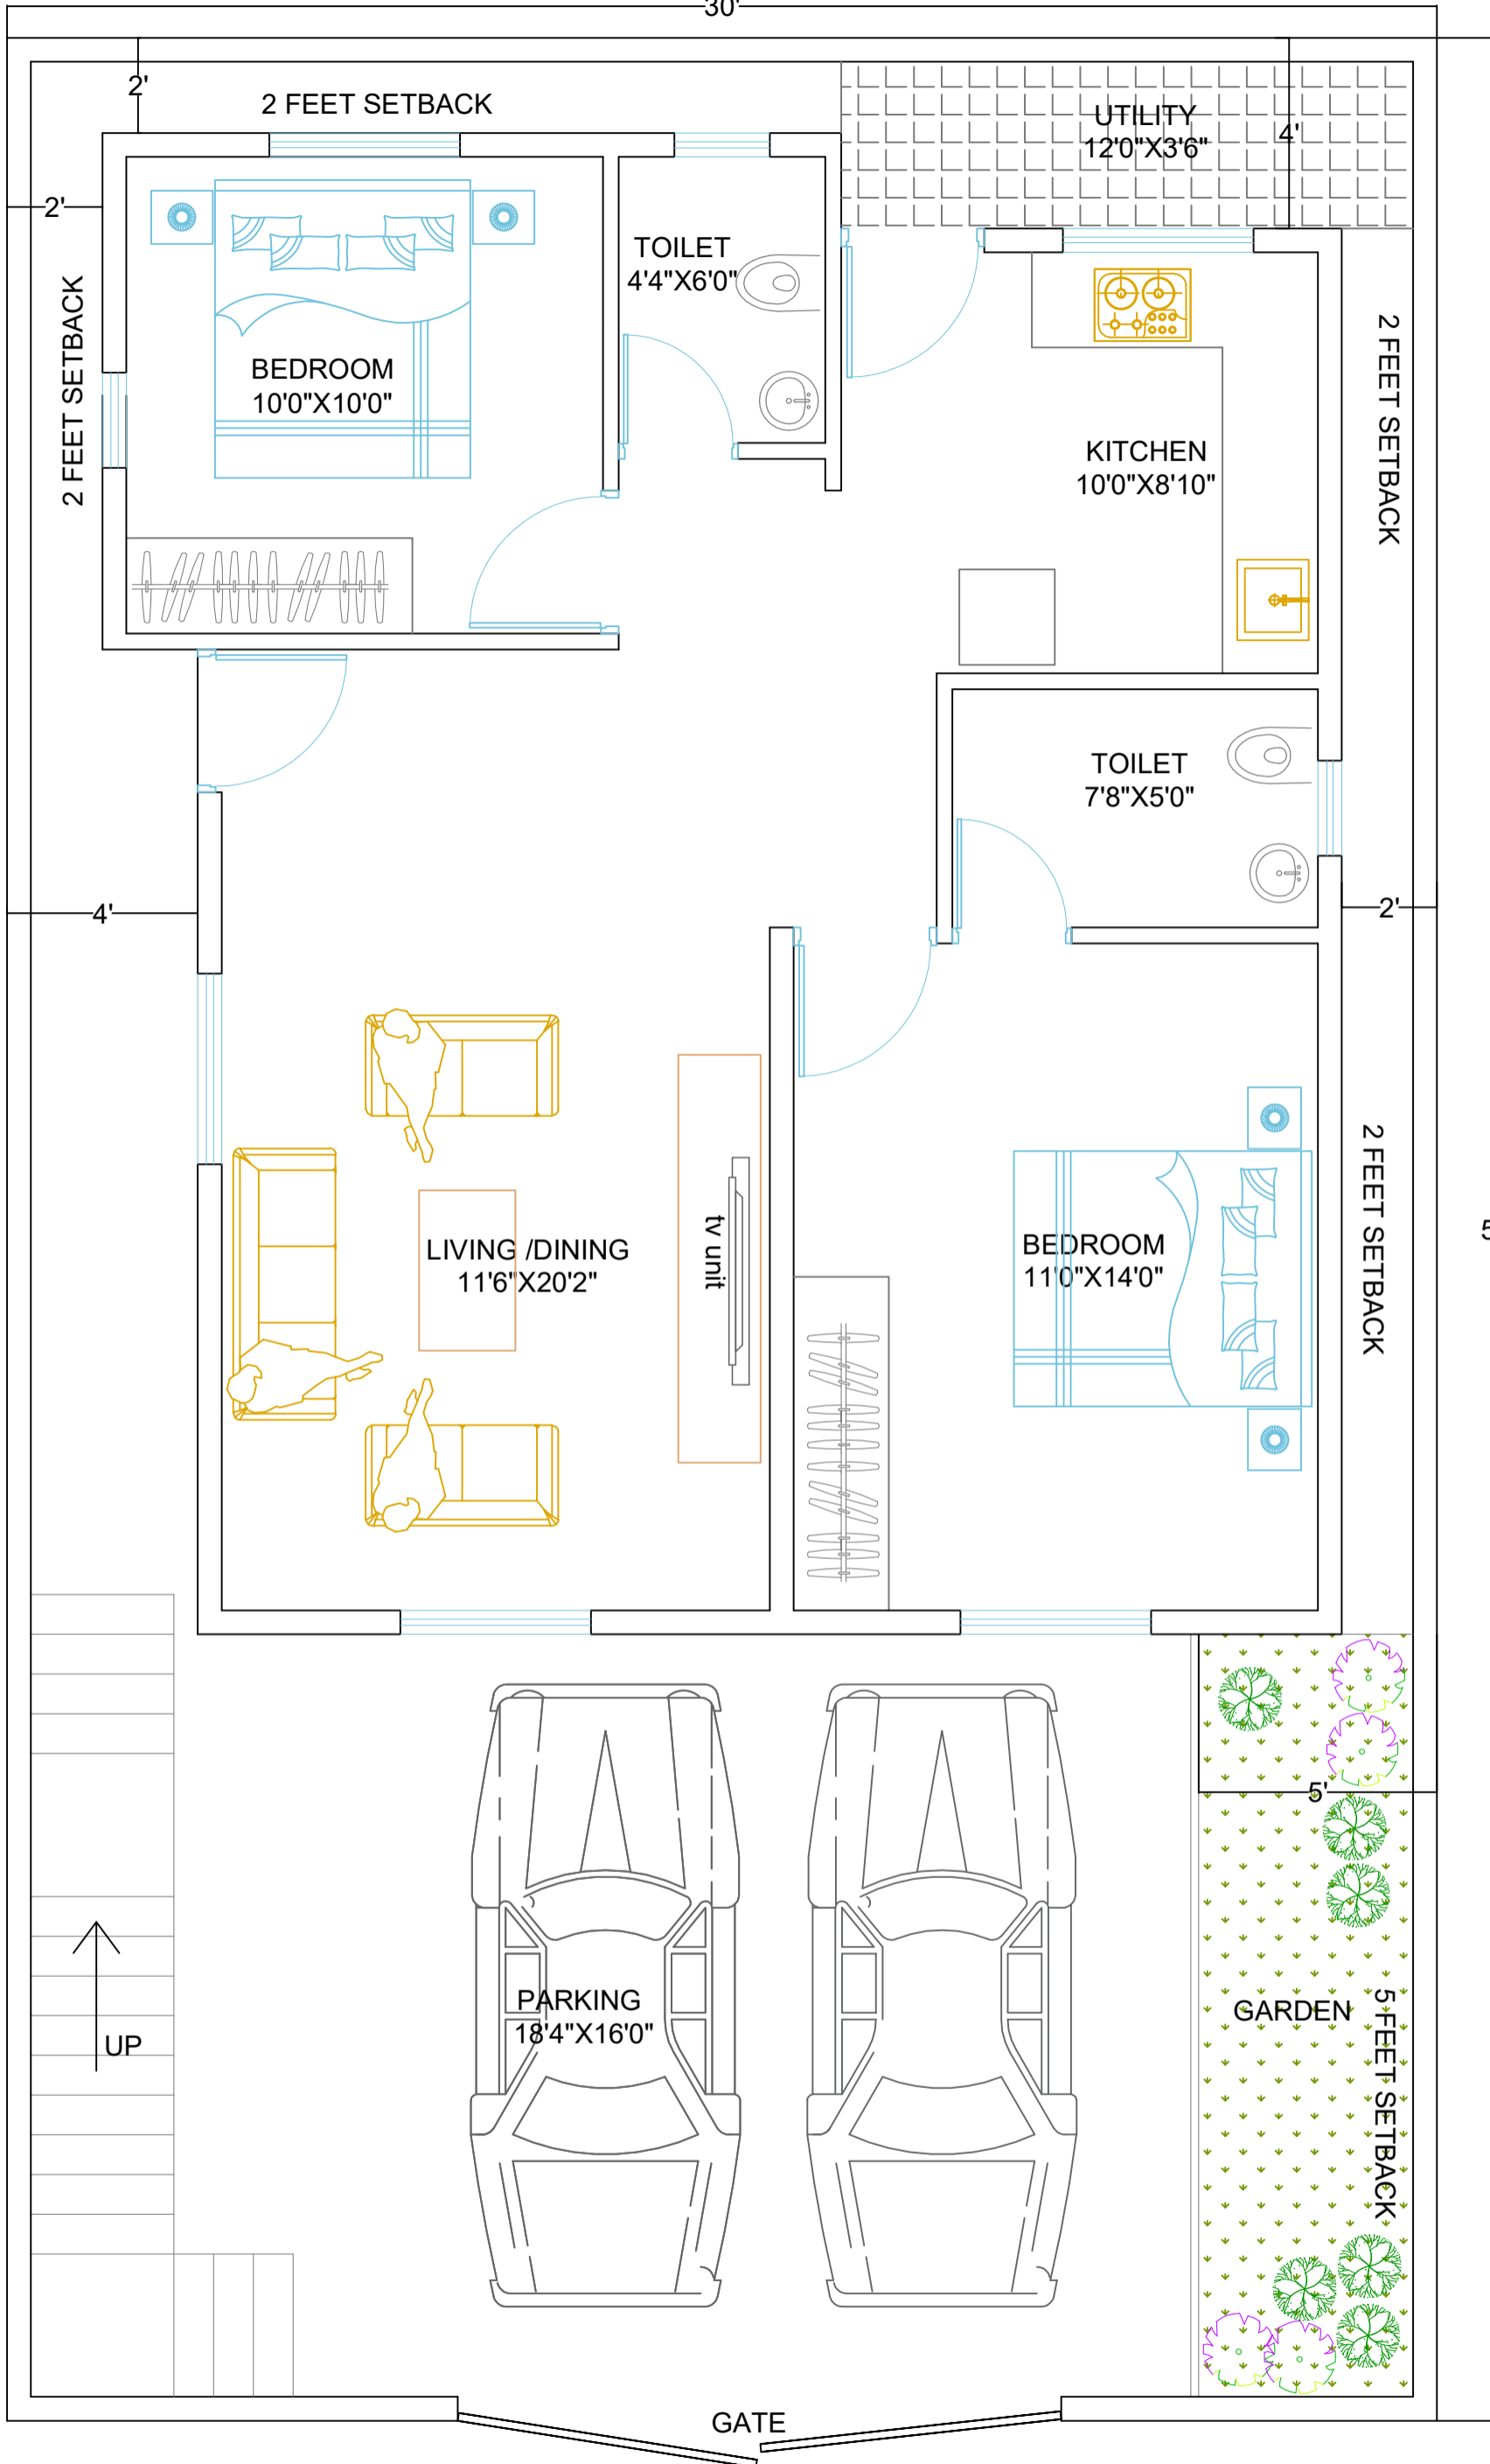

50'

GROUND FLOOR PLAN

